




WINCH SPECIFICATIONS	
DESCRIPTION	SPECIFICATION
LINE PULL	460 LBS - 1000 LBS
LINE SPEED	30 FPM
LINE TRAVEL	30 FT
WIRE ROPE DIA.	5/16"
MOTOR VOLTAGE	208/3/60
HYDRAULIC OIL TYPE	DTE 24 OR 25

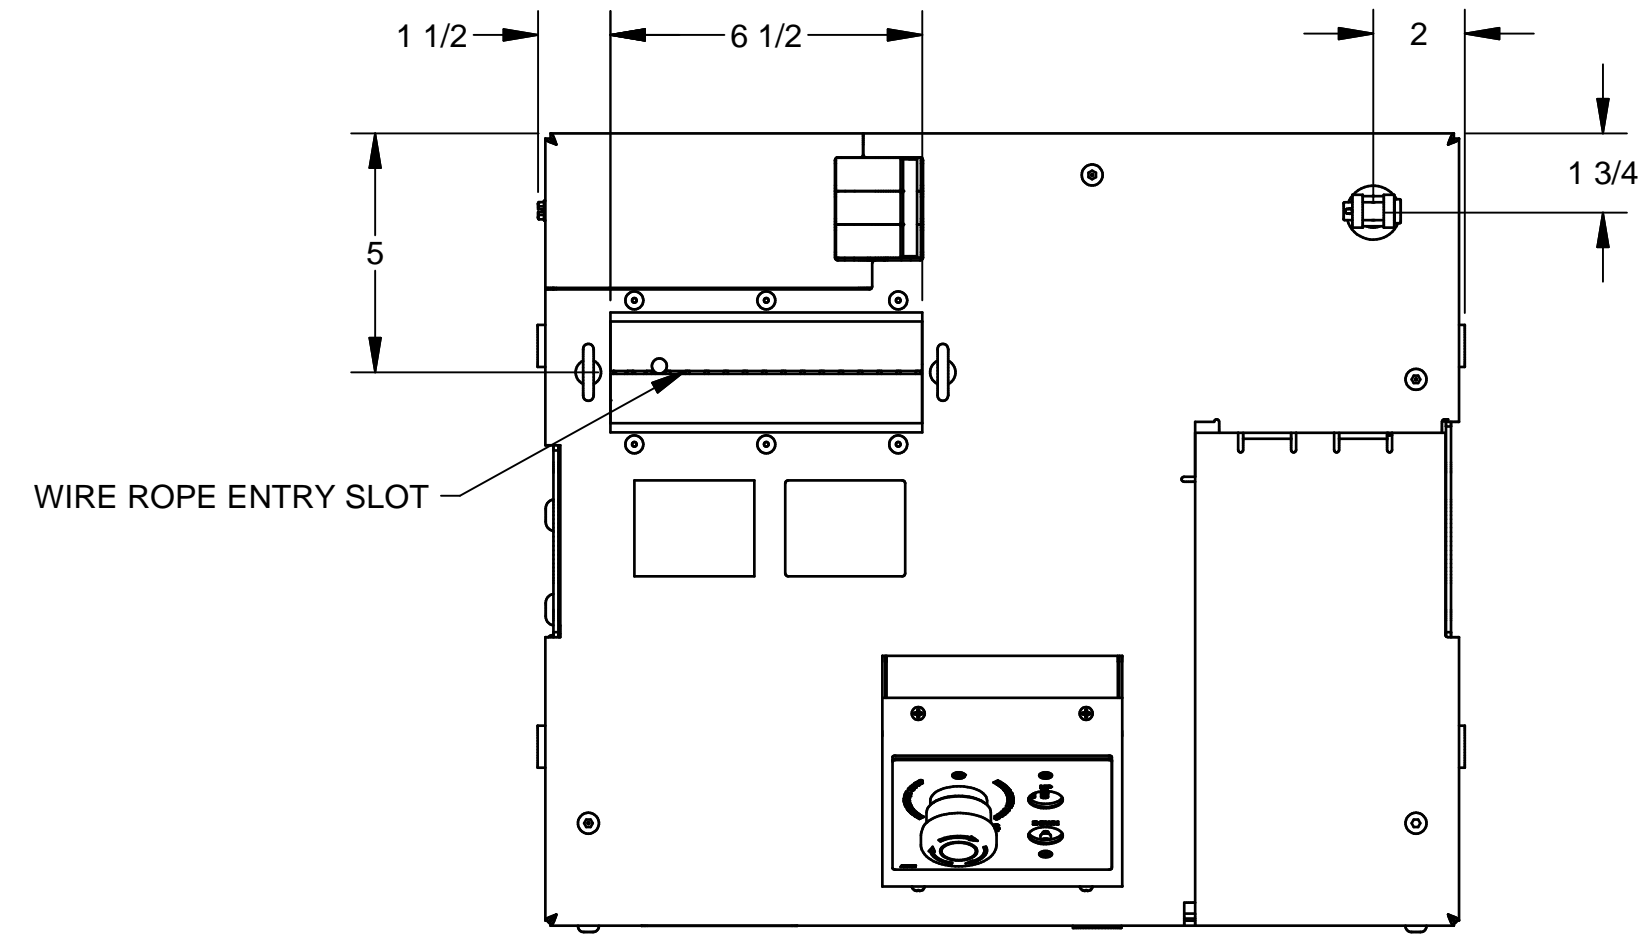


PLAN VIEW

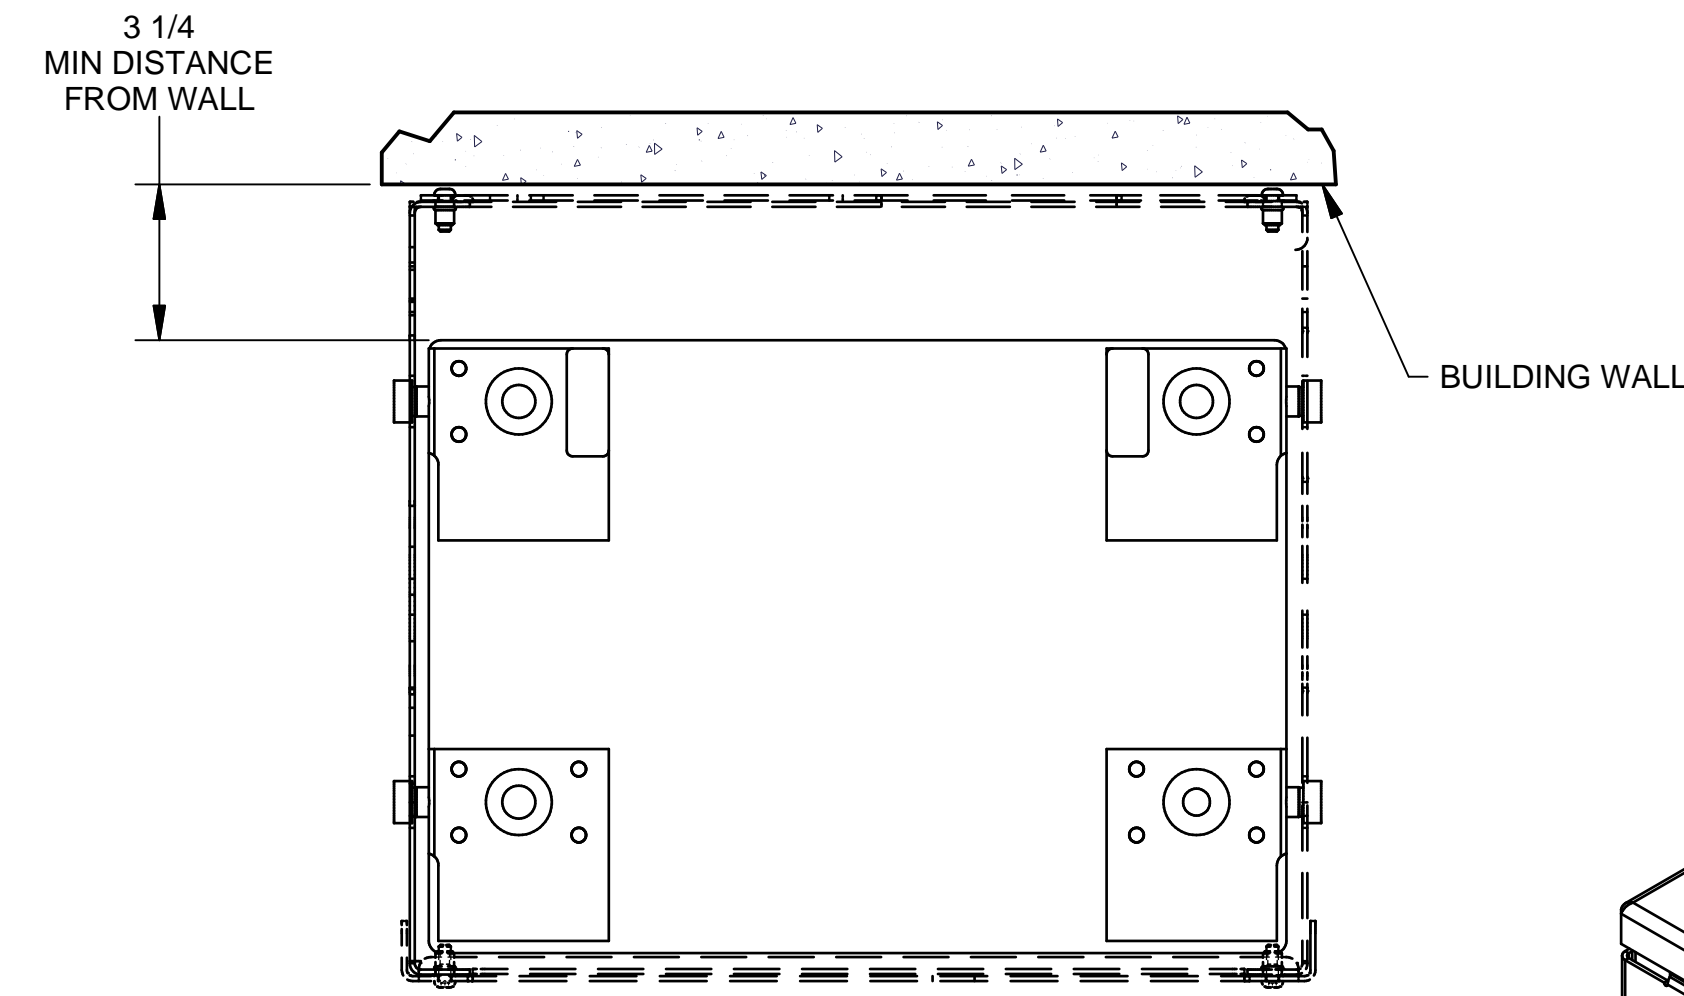


MOUNTING PLATE
SHOWN IN FLOOR MOUNT CONFIGURATION

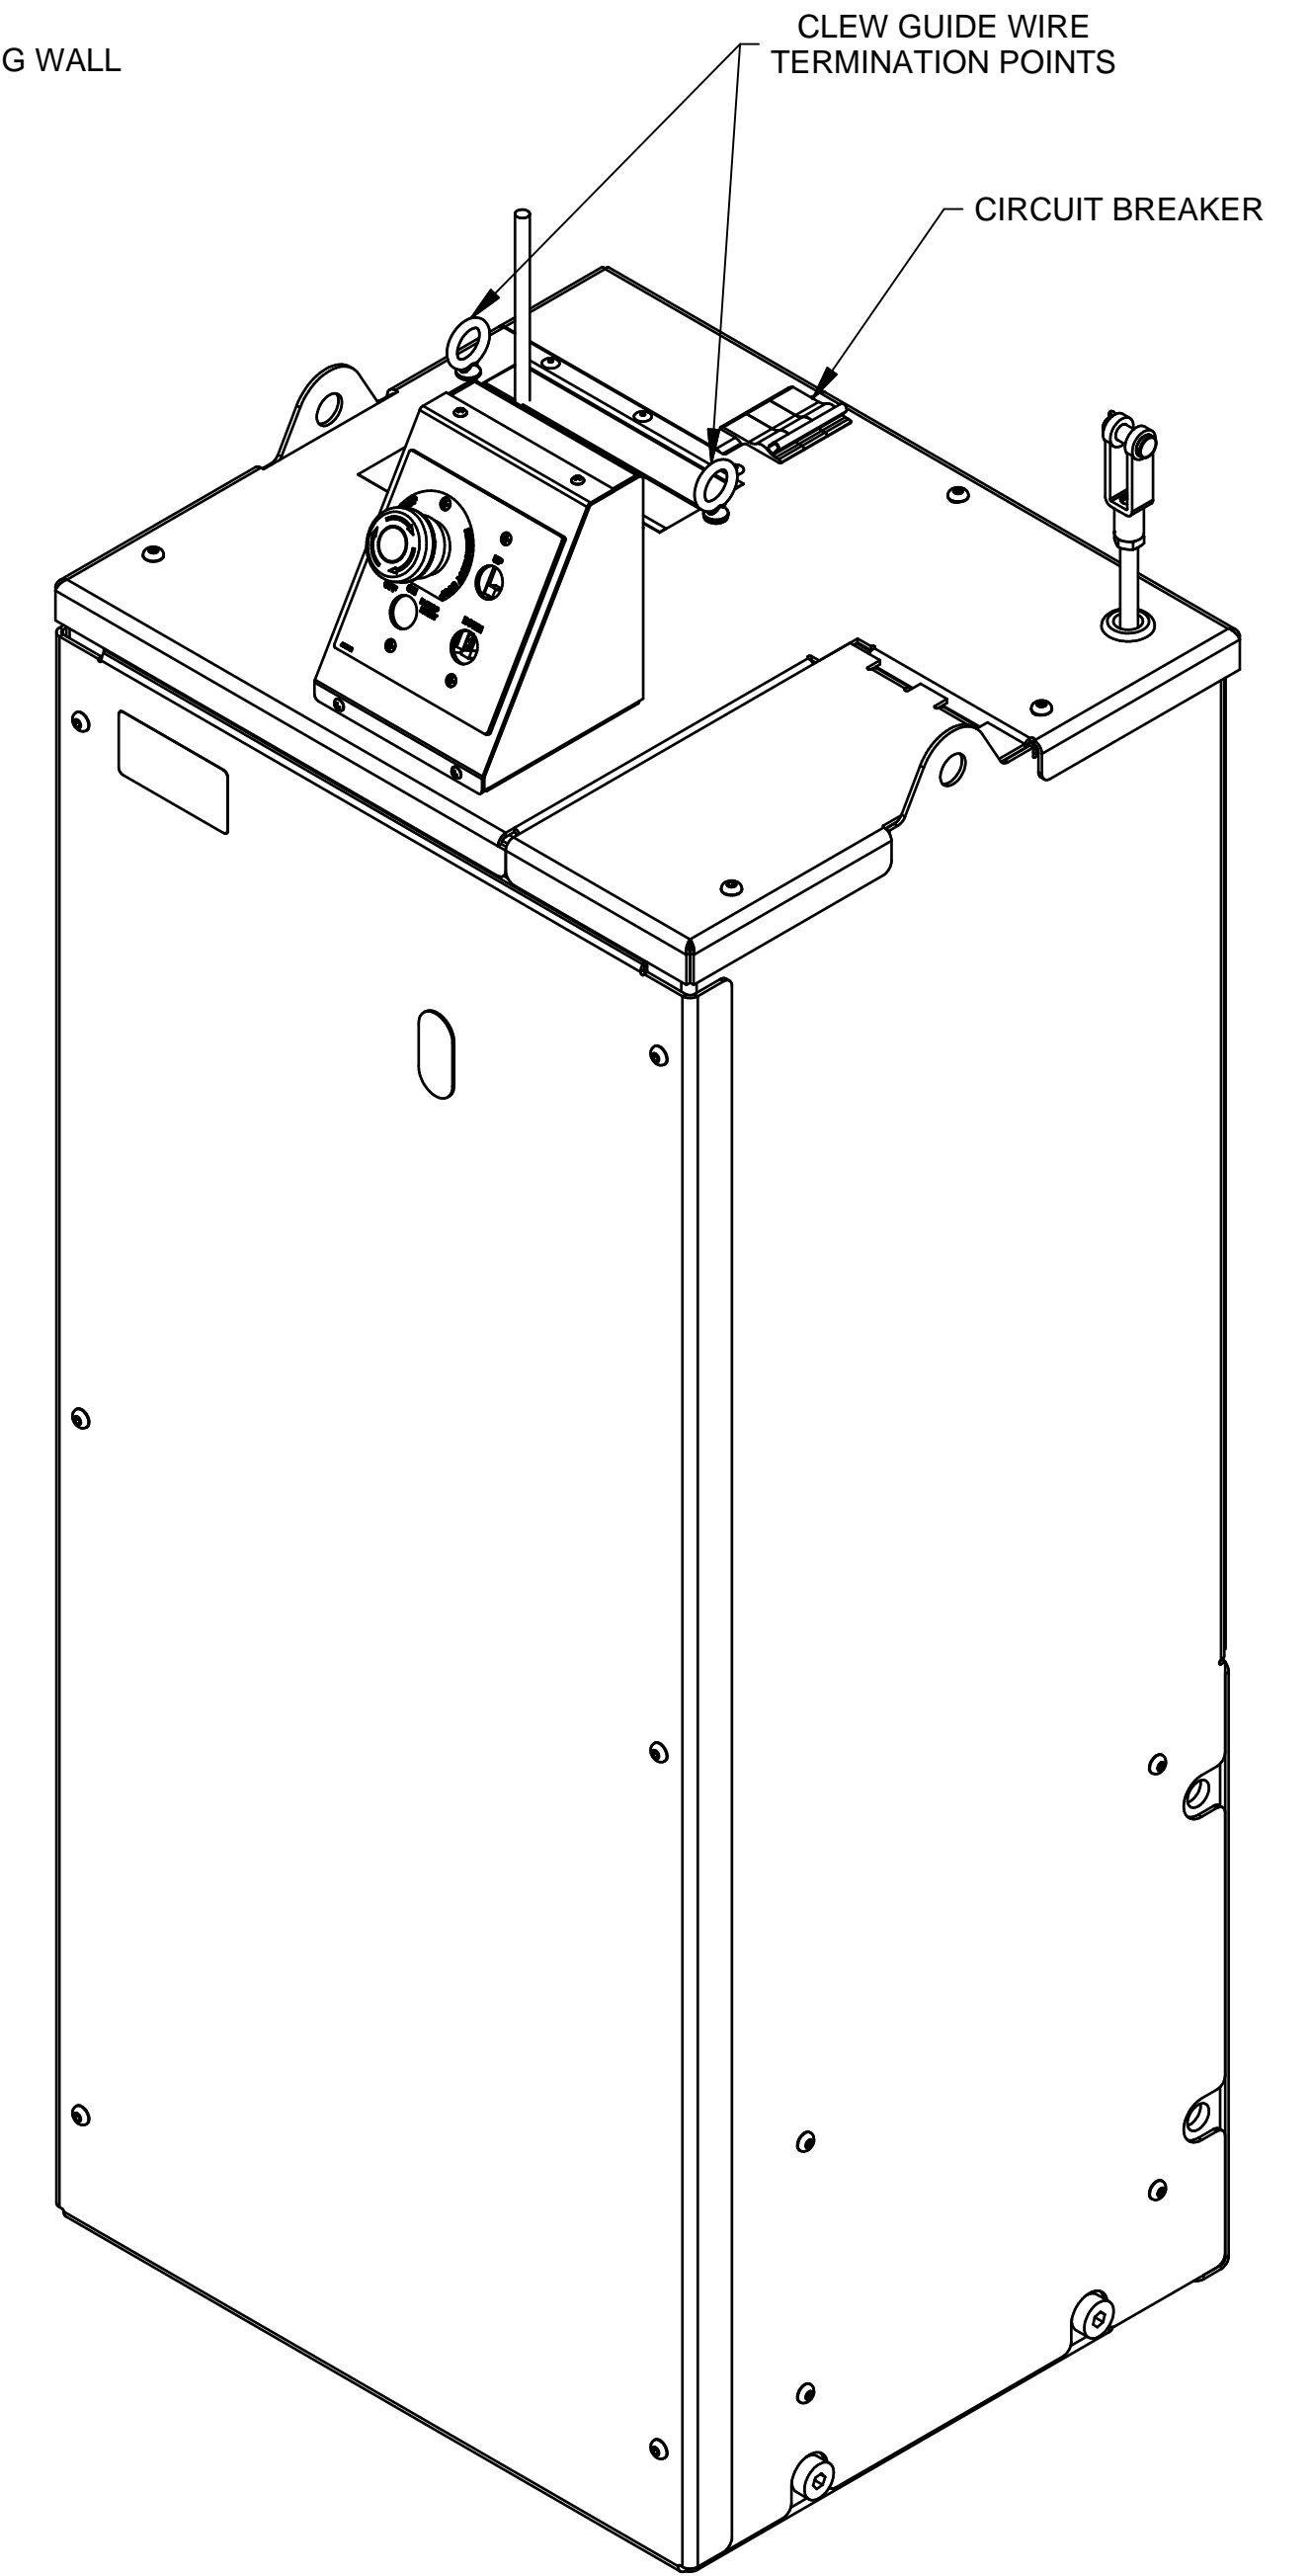


ISOMETRIC VIEW

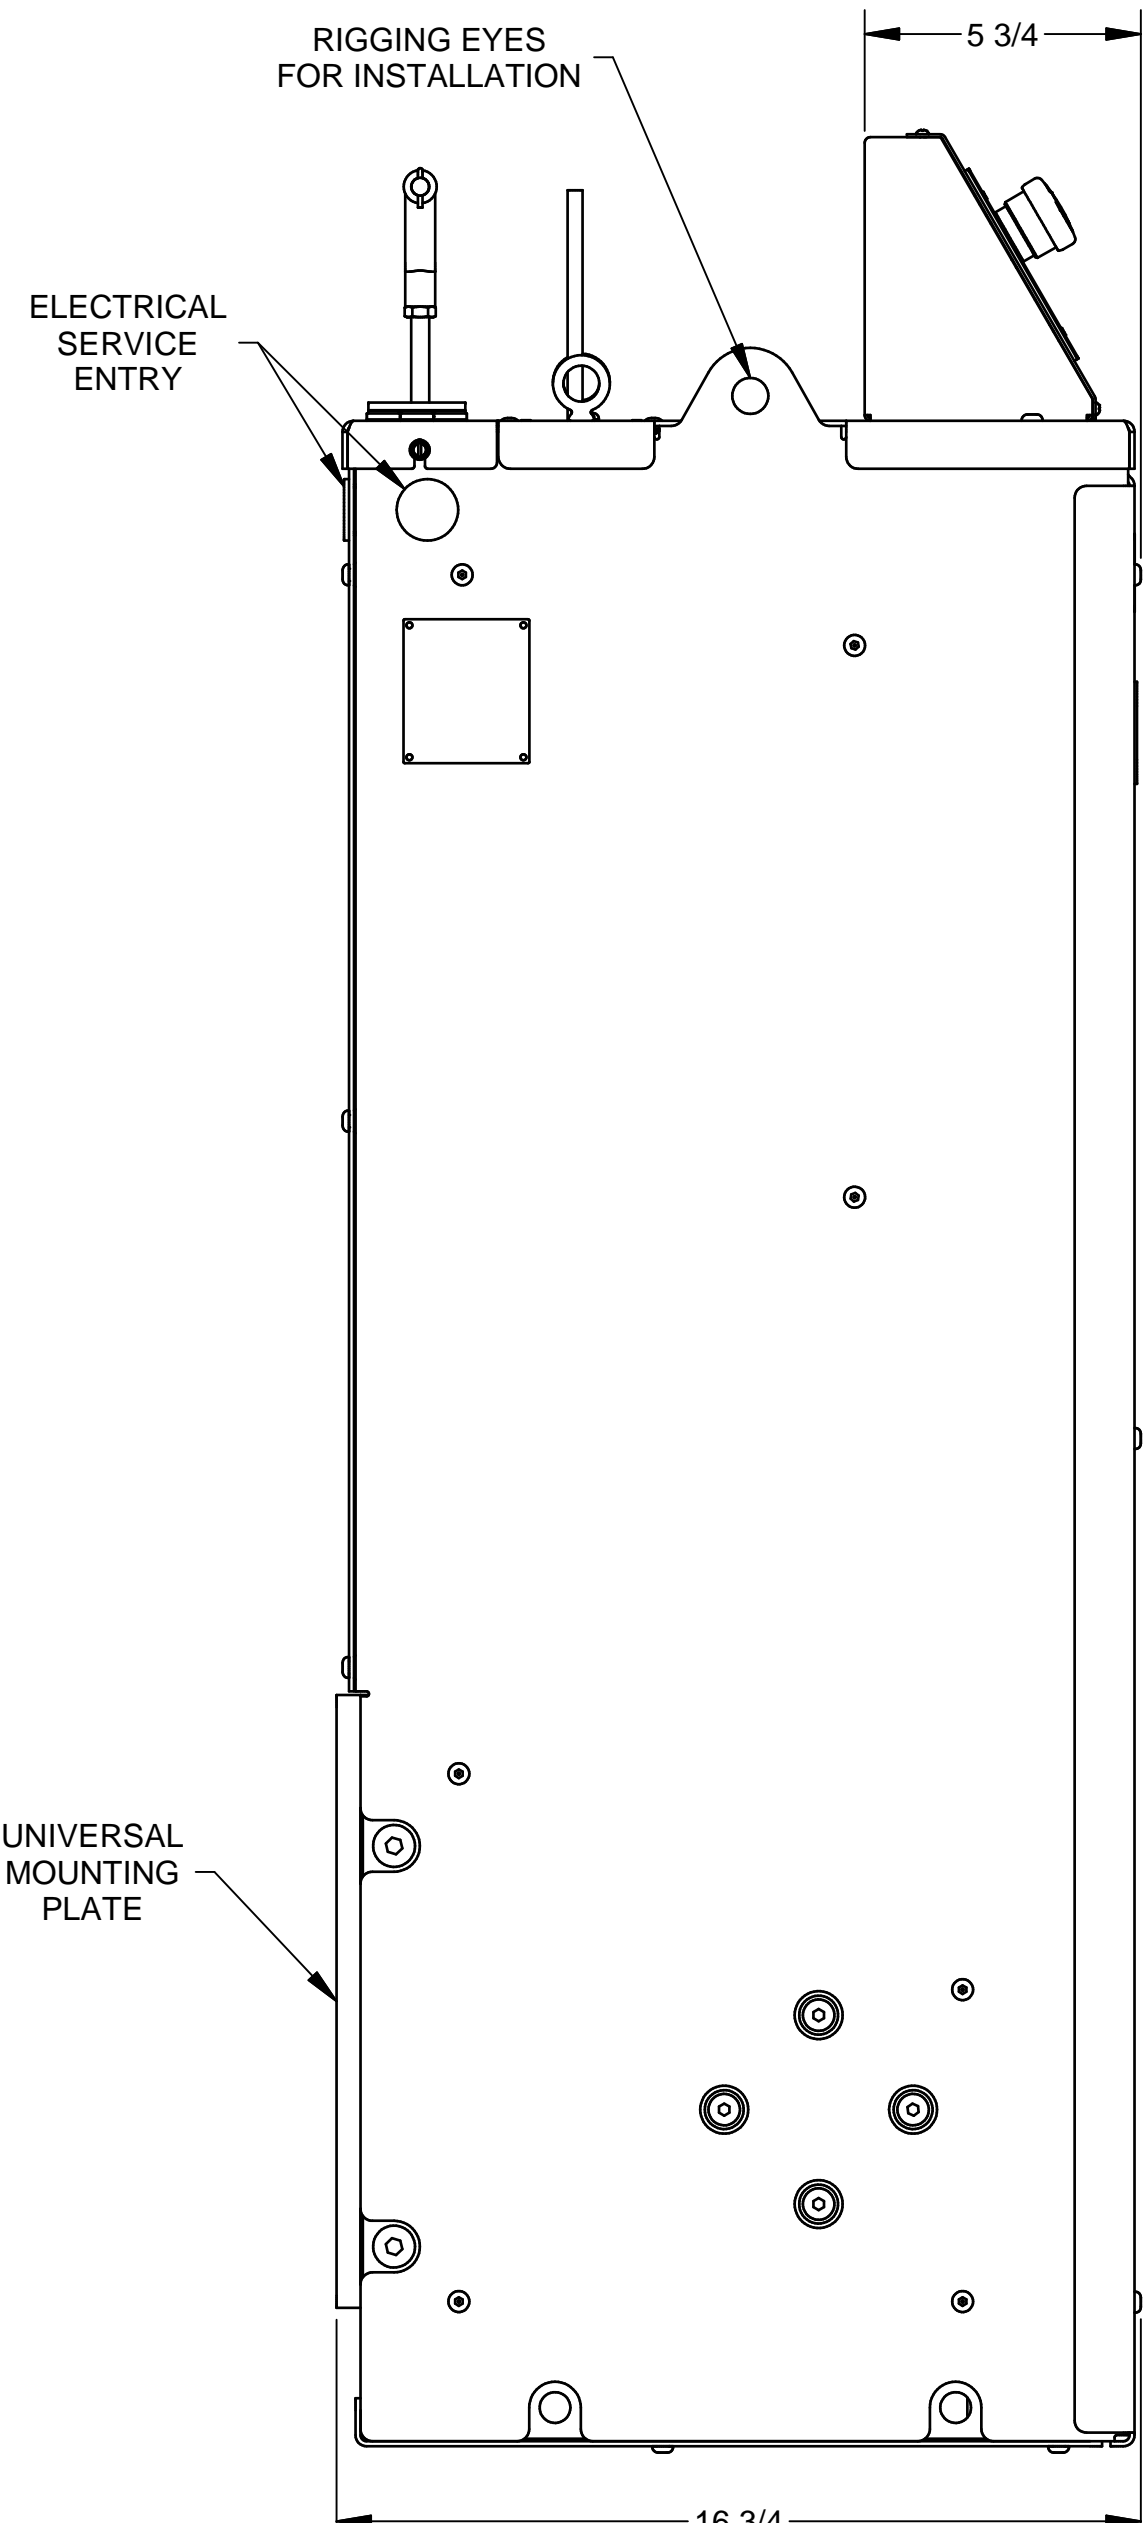

LEFT SIDE VIEW
SHOWN IN WALL MOUNT CONFIGURATION

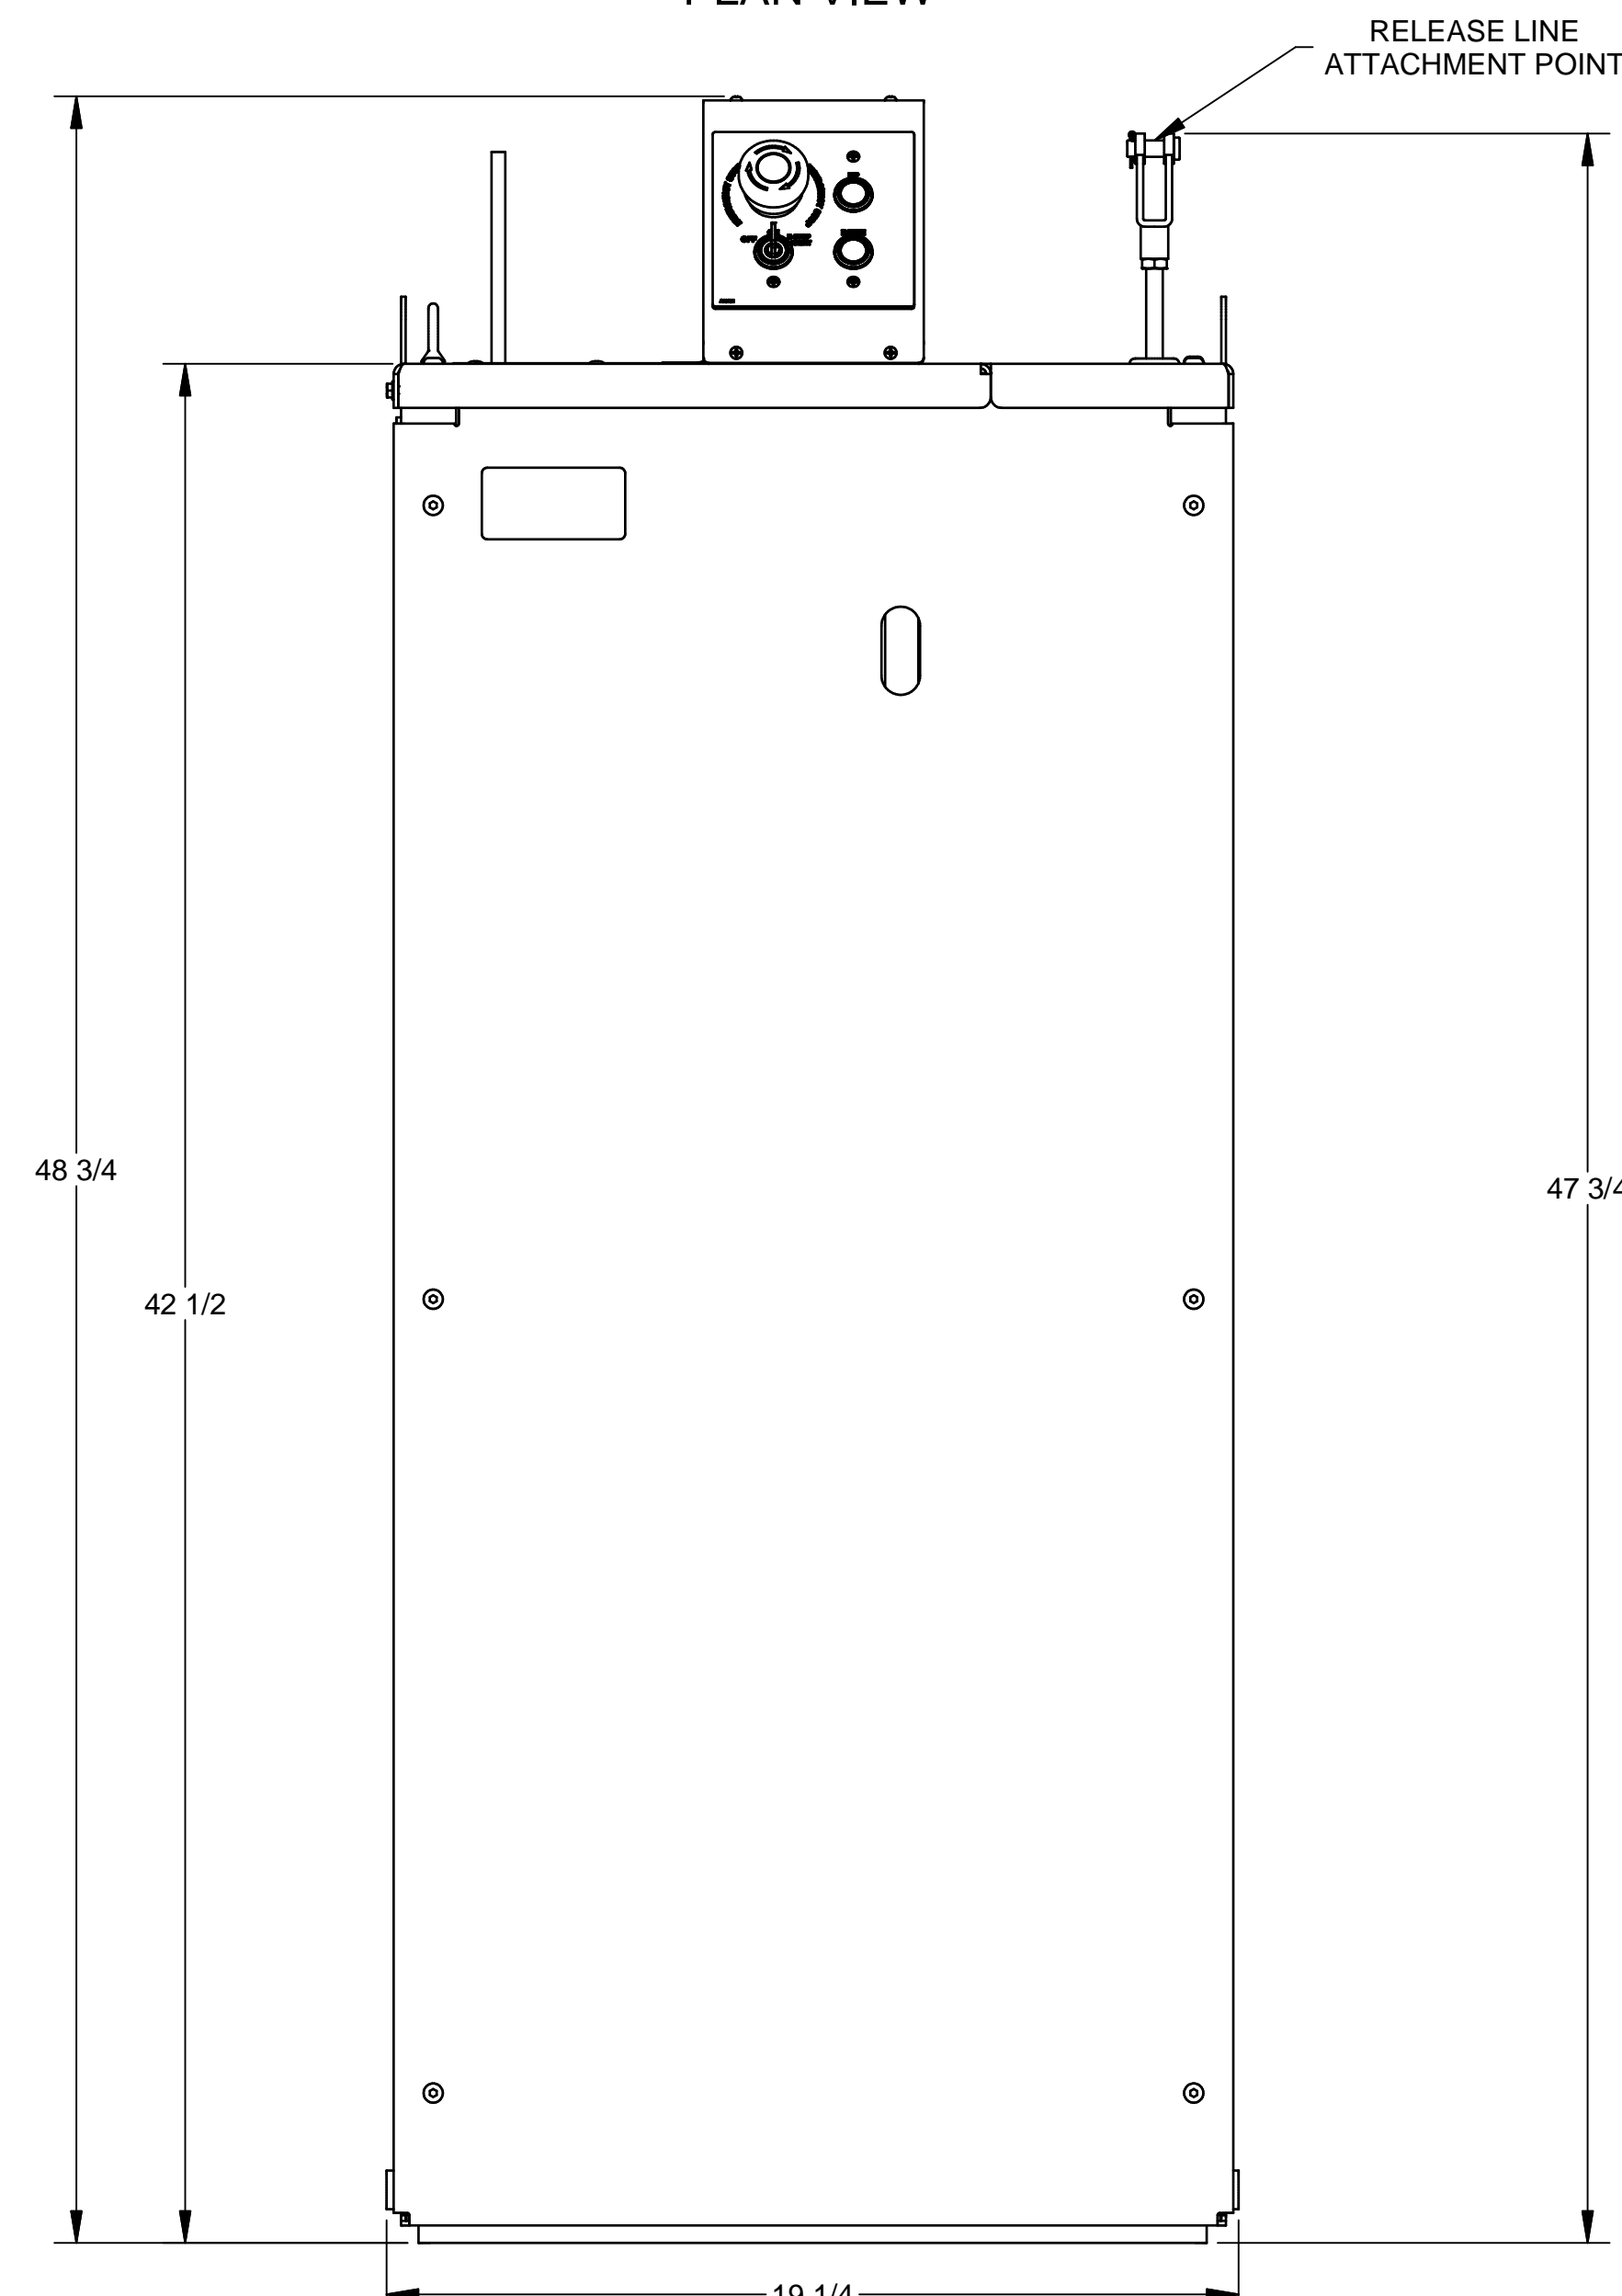

FRONT ELEVATION VIEW

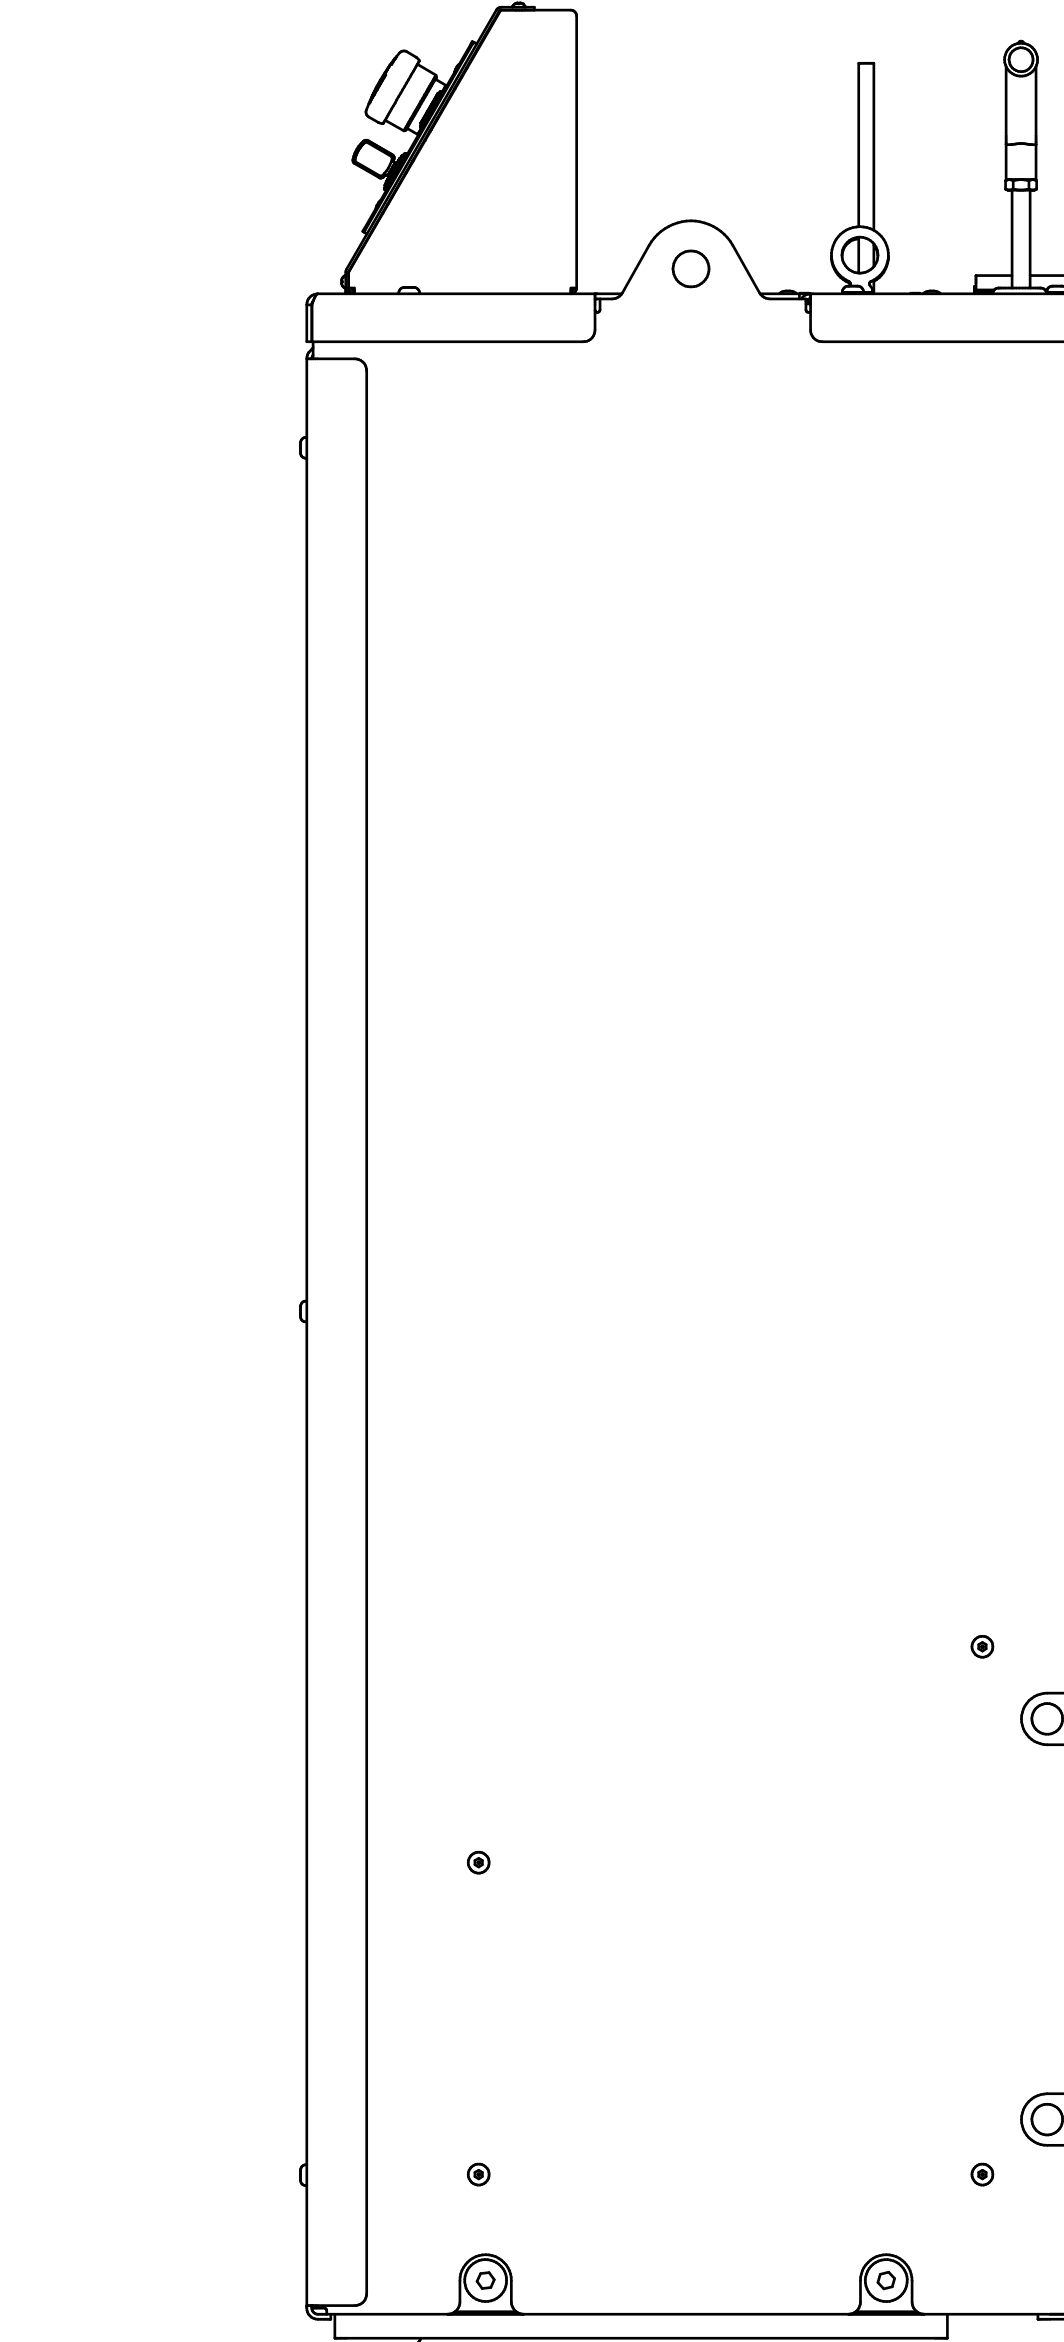

RIGHT SIDE VIEW
SHOWN IN FLOOR MOUNT CONFIGURATION

DRAWINGS FOR PRODUCTION APPROVAL. MANUFACTURE WILL NOT BEGIN UNTIL APPROVED DRAWING IS RETURNED TO THERN INC.		COMPANY NAME _____
		PRINT NAME _____
		SIGNATURE _____ DATE _____
THIS PRINT AND THE INFORMATION HEREIN IS THE PROPERTY OF THERN INC AND MUST NOT BE REPRODUCED EITHER IN FULL OR IN PART WITHOUT WRITTEN APPROVAL BY THERN INC.		
MODEL: DWFC4M1-S2	INCH UNITS UNLESS OTHERWISE SPECIFIED DO NOT SCALE DRAWING	TOLERANCES UNLESS SPECIFIED: FRAC. = 1" ANGLE = 9°
SCALE: 1/4	DIMENSIONAL DRAWING	
DATE: 11/15/2019	DRAWN BY: JRW	REVISION: SHT 1 OF 4
WEIGHT: 546 lbmass	D	A26187
5712 INDUSTRIAL PARK ROAD WINONA, MN 55987 PHONE: 1-507-464-2996 WWW.THERN.COM		